


BRACKET SPACING [in]	12	15	18	20	22	24	26	28	30	32	36	42	48
LOAD CAPACITY [lb]	1212	970	808	727	661	606	560	519	485	454	404	346	303
NO. OF SET SCR. PAIRS	2	2	1	1	1	1	1	1	1	1	1	1	1

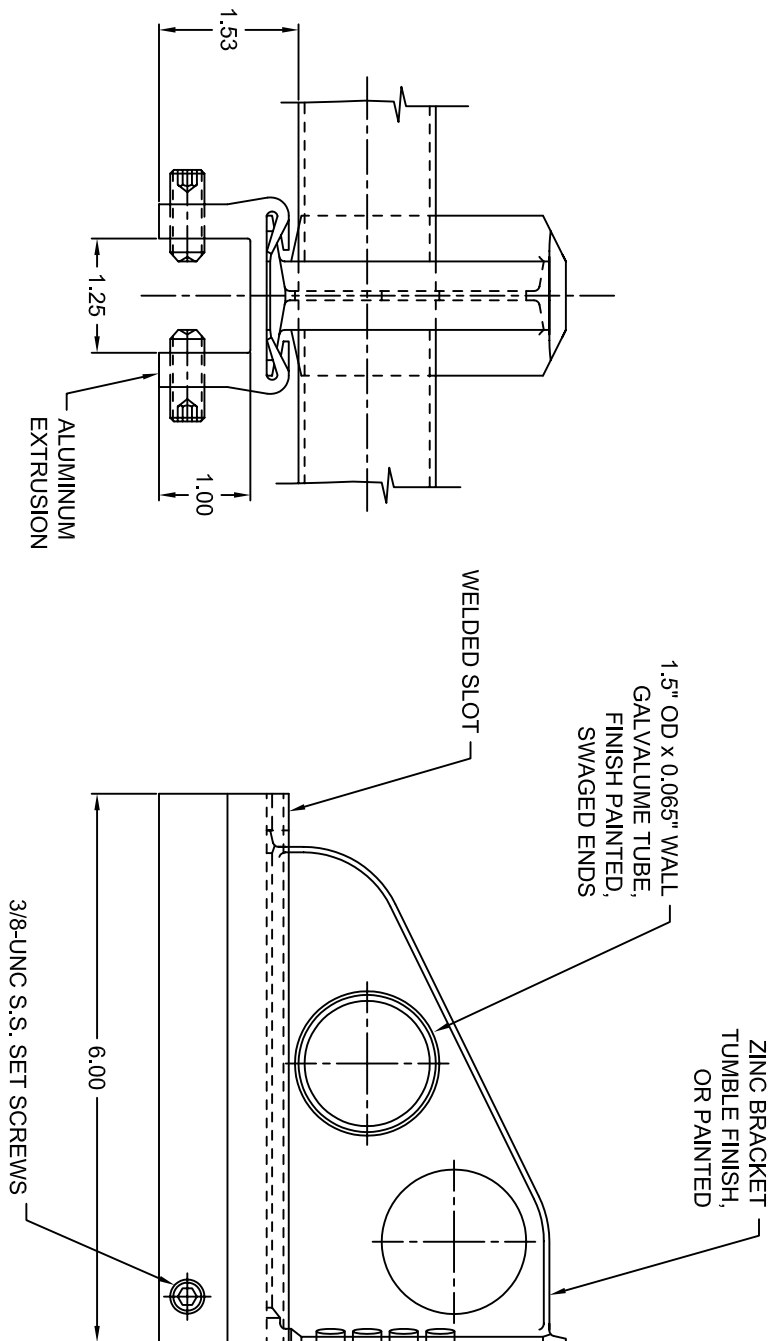

SNOSTOP SMA-SS-TL

THIS DRAWING IS THE PROPERTY OF ROOFERS ANNEX INC. AND IS SUBMITTED FOR CONSIDERATION ON THE UNDERSTANDING THAT THE DRAWING SHALL BE AN EXPLANATION OF ANY INFORMATION SPECIFIC WRITTEN CONSENT OF ROOFERS ANNEX INC.

DRWN BY J. KRUPKA	DATE 26 MAR 2003
APPD BY	TITLE
SIGNATURE	DATE
STANDARD	MATERIAL

TITLE		SMA-SS-TL	
SINGLE TUBE NON-PENETRATING SYSTEM		A DIVISION OF ROOFERS WORLD INC.	
SIZE A	DWG NO. M0271	SCALE NTS	SHEET 1/1