


BRACKET SPACING [in]	12	15	18	20	22	24	26	28	30	32	36	42	48
LOAD CAPACITY [lb]	3466	2774	2312	2080	1890	1734	1600	1486	1386	1300	1156	990	866
NO. OF SET SCR. PAIRS	4	4	3	3	3	2	2	2	2	2	2	2	1

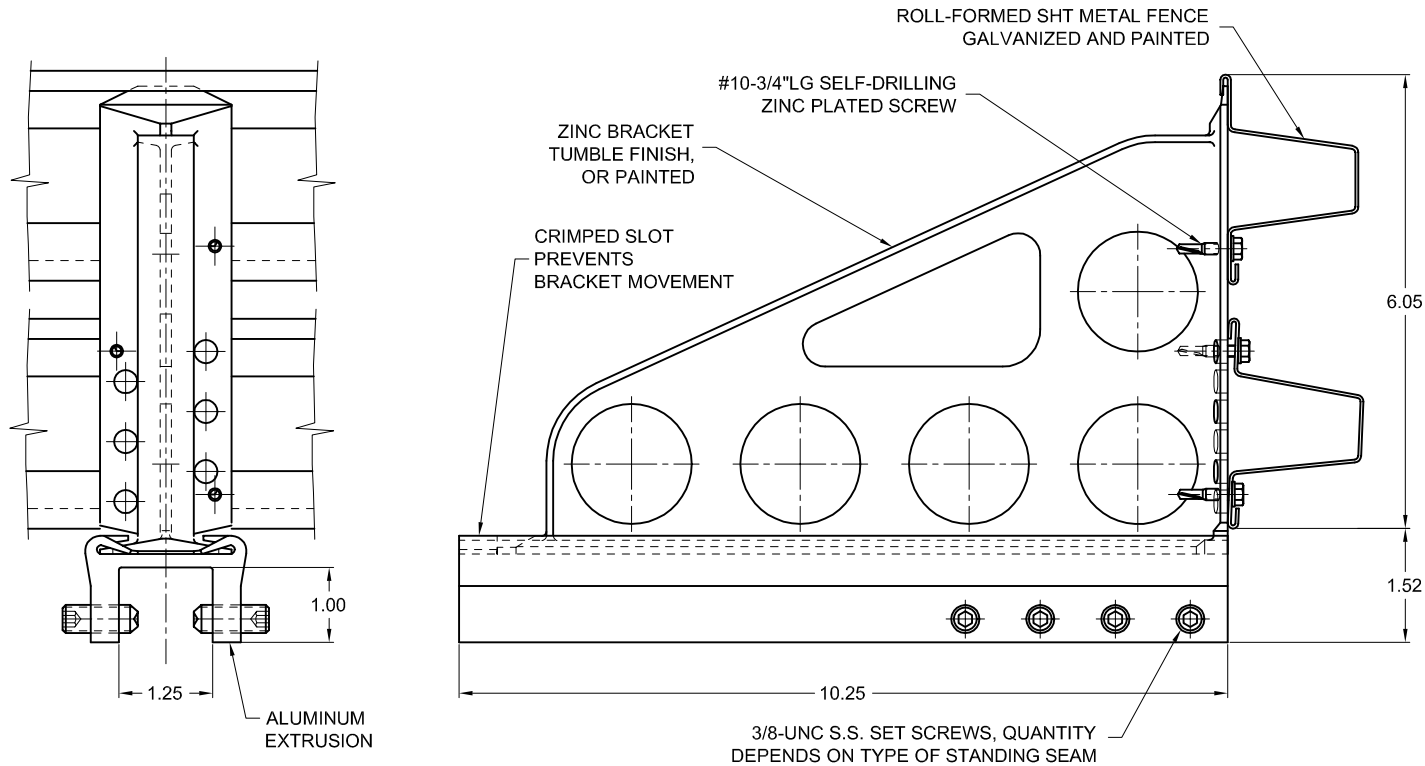

SNOSTOP LGA-SS

Roofers World Inc.

“USA Patent No. 6,453,623 . Other Patents Pending”



DRWN BY J. KRUPKA	DATE 1 FEB 2002	SNOSTOP		
APPD BY	TITLE			
SIGNATURE	DATE	TITLE LGA-SS		
STANDARD	MATERIAL	DOUBLE FENCE NON-PENETRATING SYSTEM		
UNLESS OTHERWISE SPECIFIED, ALL DIMENSIONS ARE IN INCHES.		SIZE A	DWG NO. M0253	ISSUE A
DECIMALS .X ± .XX ± .XXX ±	ANGLES ±	HOLES ±	SCALE NTS	JOB REF. - SHEET 1/1