
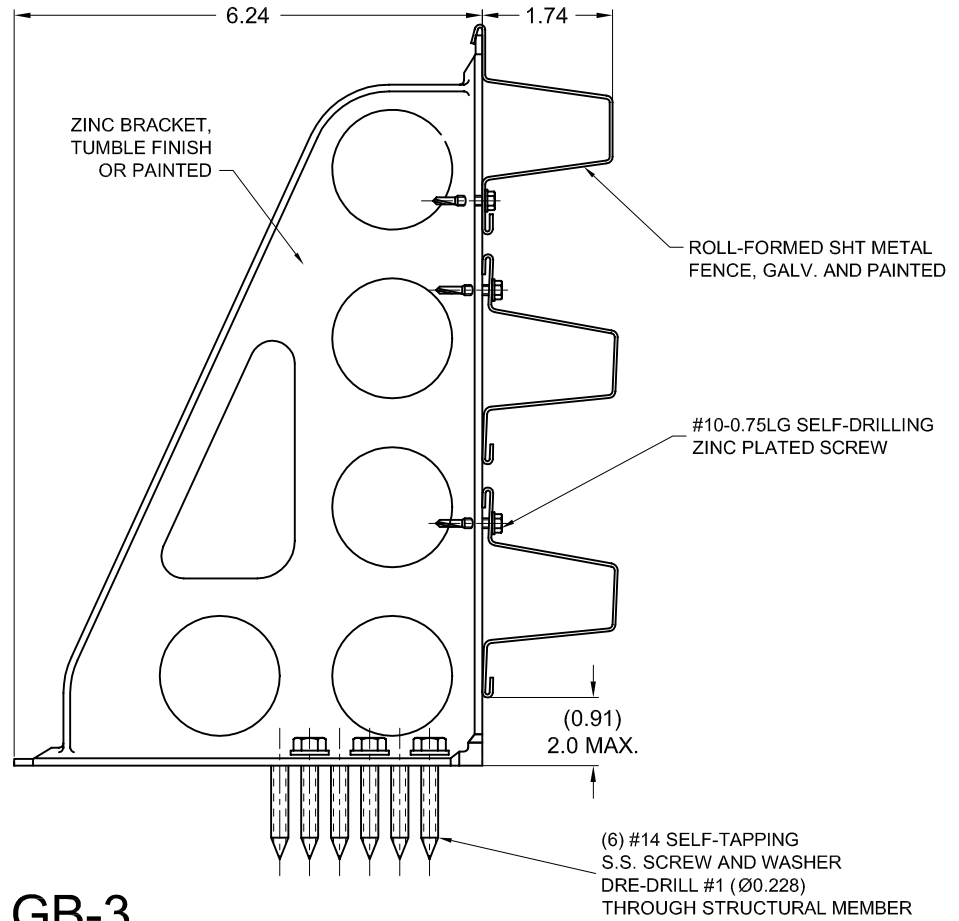



BRACKET SPACING [in]	12	15	18	20	22	24	26	28	30	32	36	42	48
LOAD CAPACITY [lb]	2950	2950	2950	2950	2835	2600	2400	2230	2080	1950	1734	1485	1300

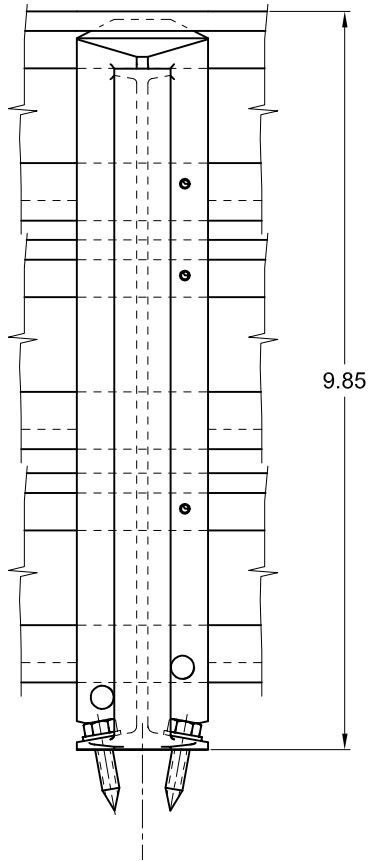

## SNOSTOP LGB-3

Roofers World Inc.

**“USA Patent No. 6,453,623 . Other Patents Pending”**

DRWN BY J. KRUPKA	DATE 1 FEB 2002	
APPD BY	TITLE	
SIGNATURE	DATE	
STANDARD	MATERIAL	
UNLESS OTHERWISE SPECIFIED, ALL DIMENSIONS ARE IN INCHES.		<b>LGB-3</b> <b>TRIPLE FENCE PENETRATING SYSTEM</b>
DECIMALS .X ± .XX ± .XXX ±	ANGLES ±	HOLES ±
SIZE A	DWG NO. M0255	ISSUE A
SCALE NTS	JOB REF. -	SHEET 1/1

